

261

261

260

263

PROPOSED
MADISON ST.


262

263

PROPOSED
ROCHE AVE.

262

AVE.

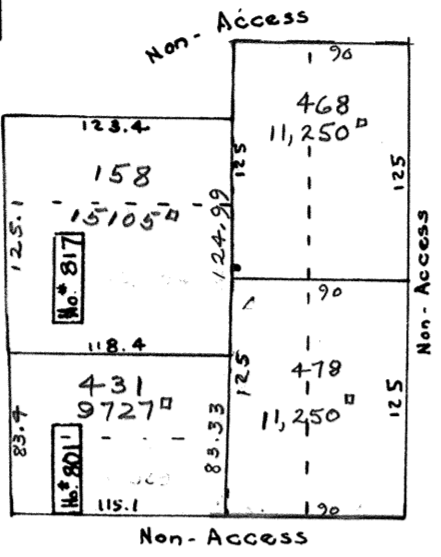

STATE HIGHWAY

AVE.

ROUTE 2

SOUTHEAST RAMP

ROCHE

PROPOSED

Non-Access
327.69

14
70,196

EXIT 27


COURT

BETANRAY

MERRIAM

PROP. BOYLSTON

PALM ST.

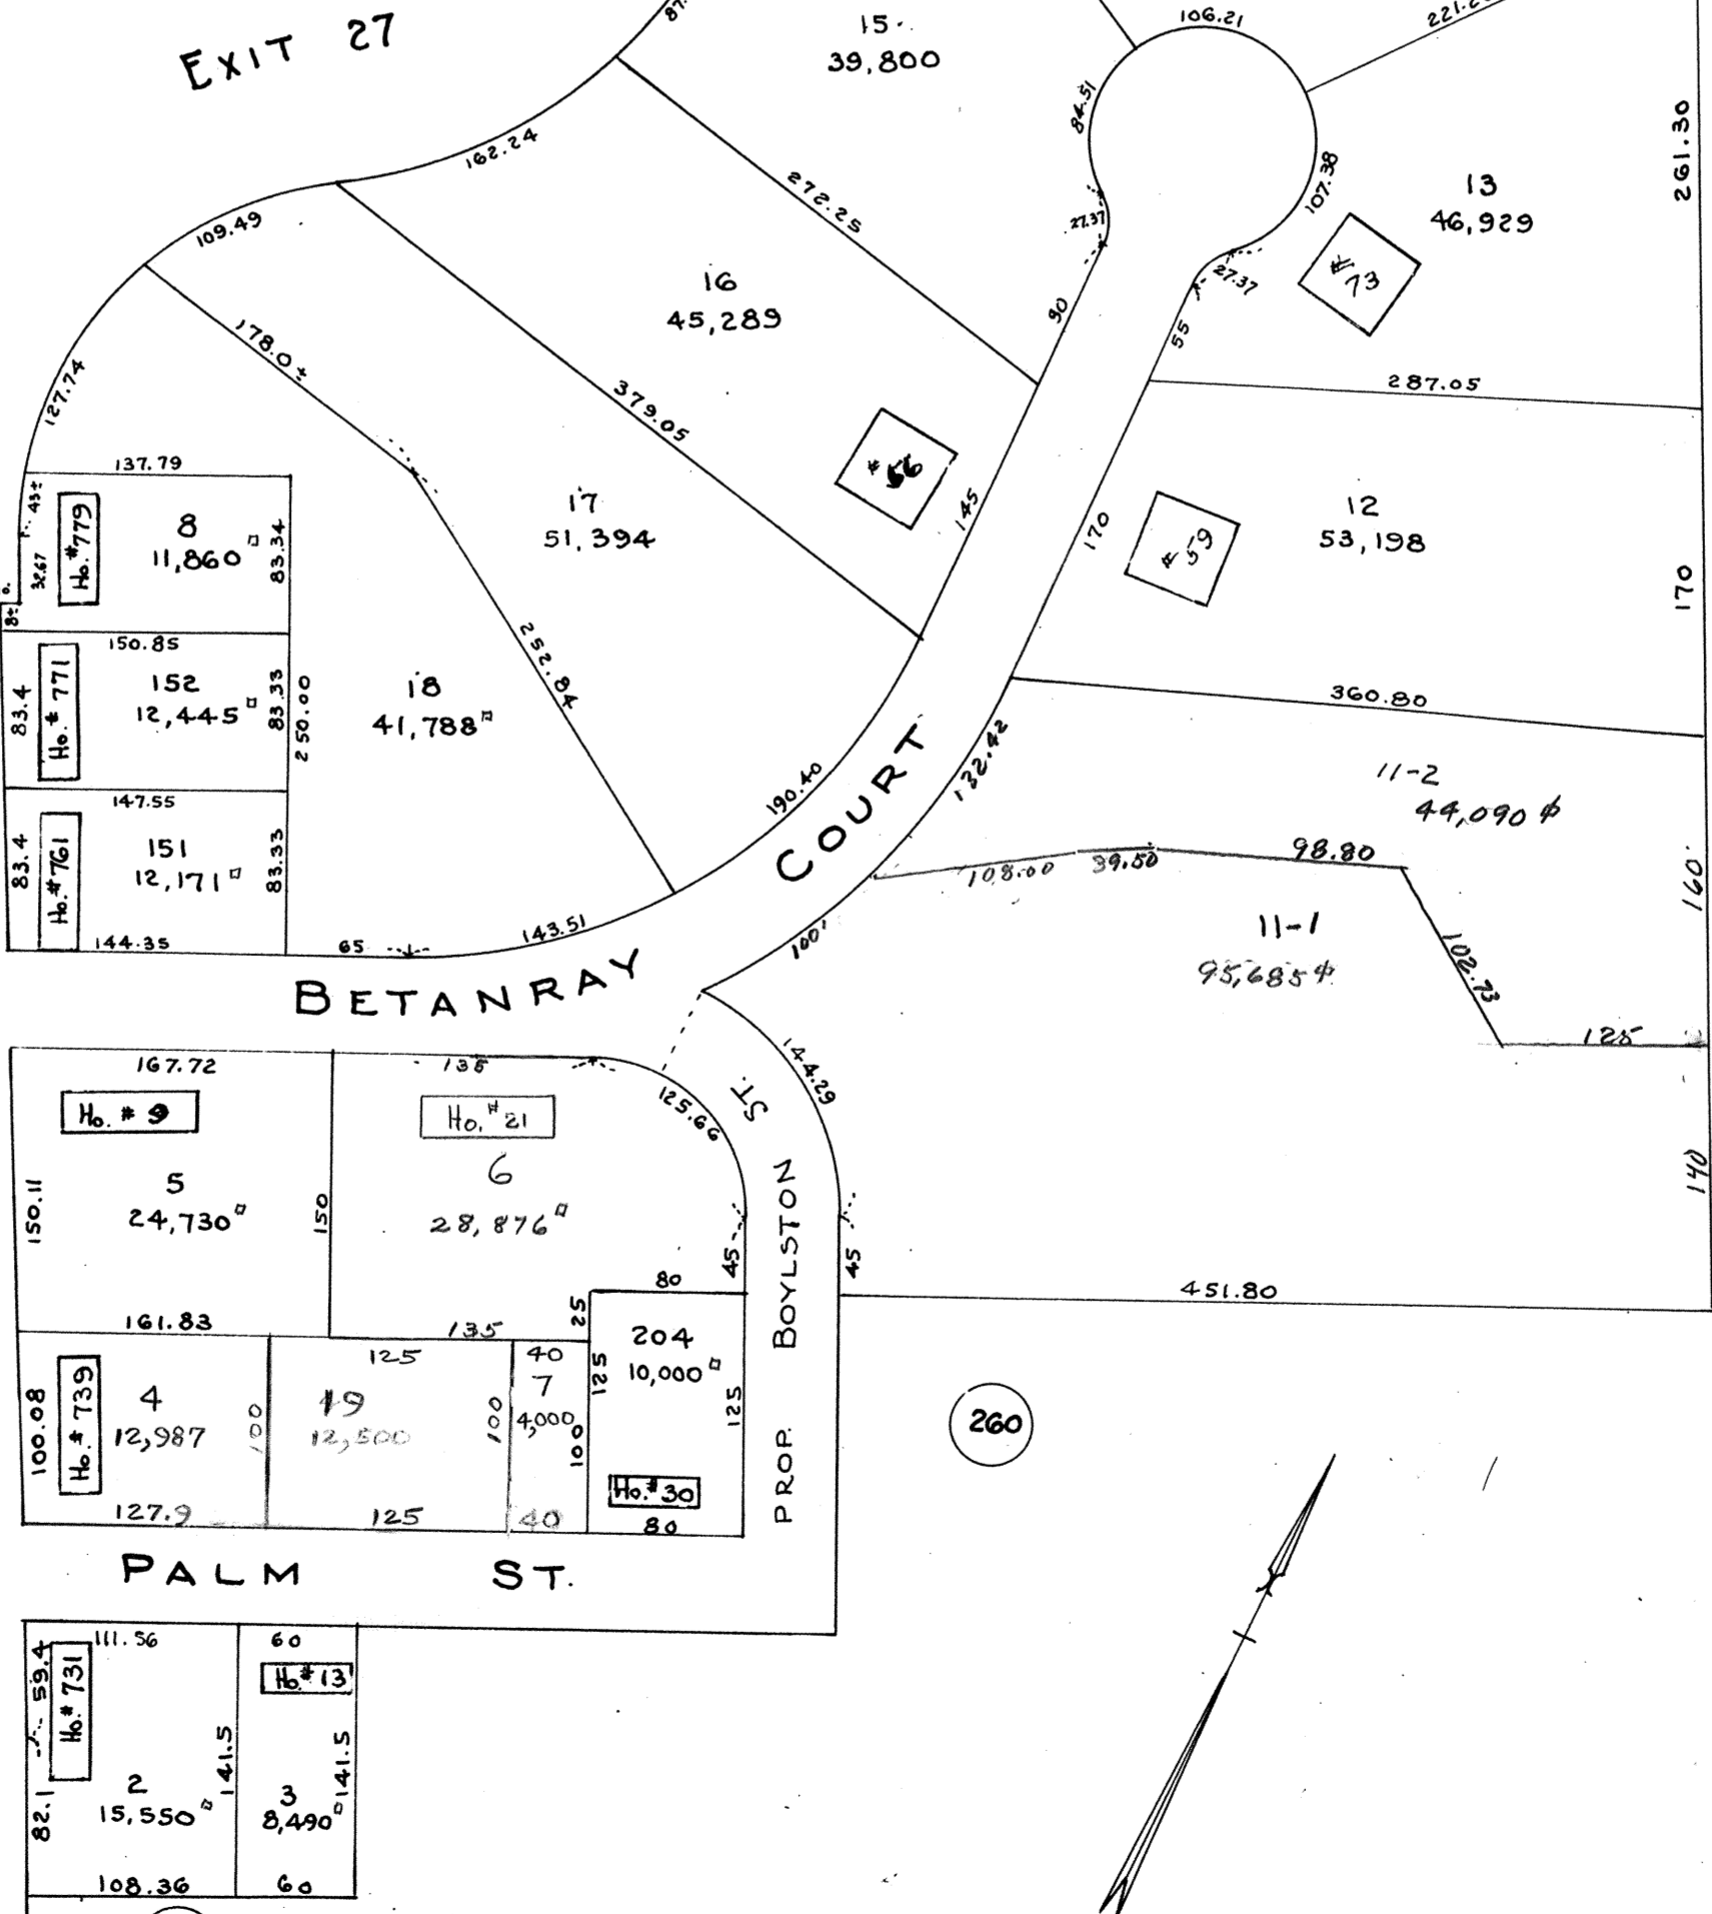


260

260

262

260

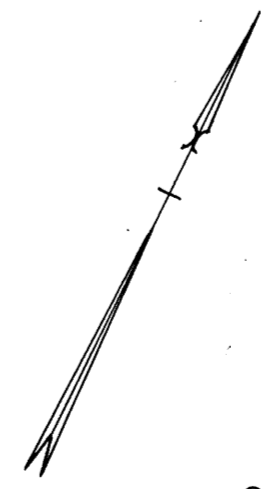

SCALE: 1 IN. = 100 FT.