
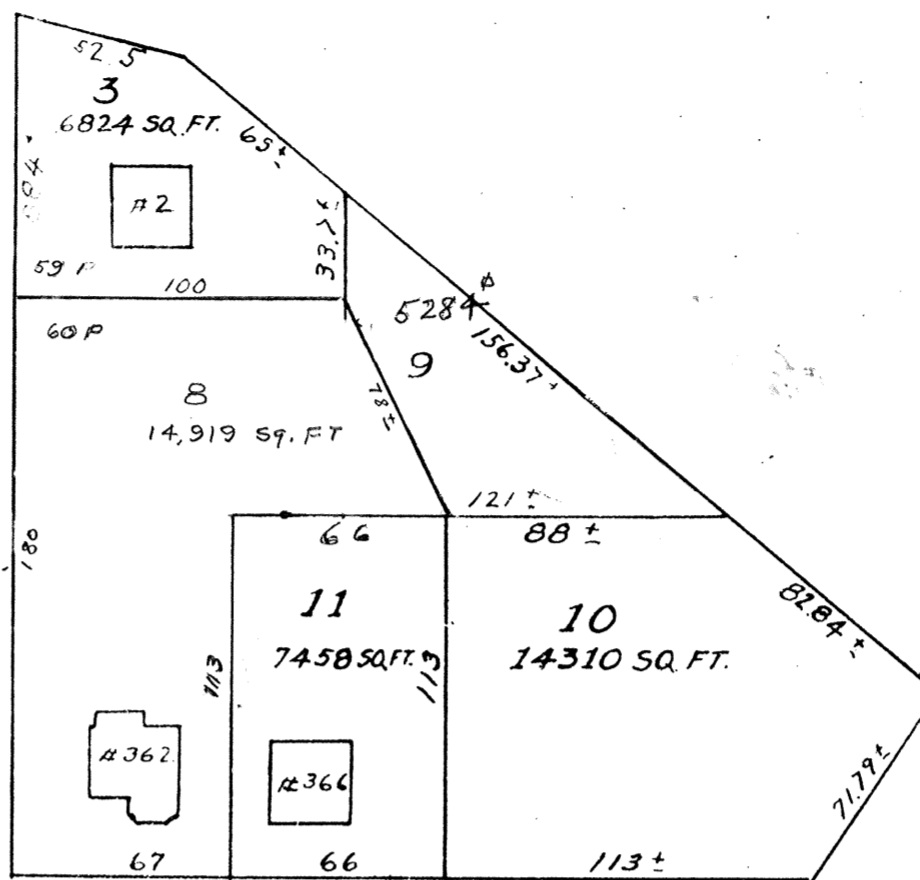


138

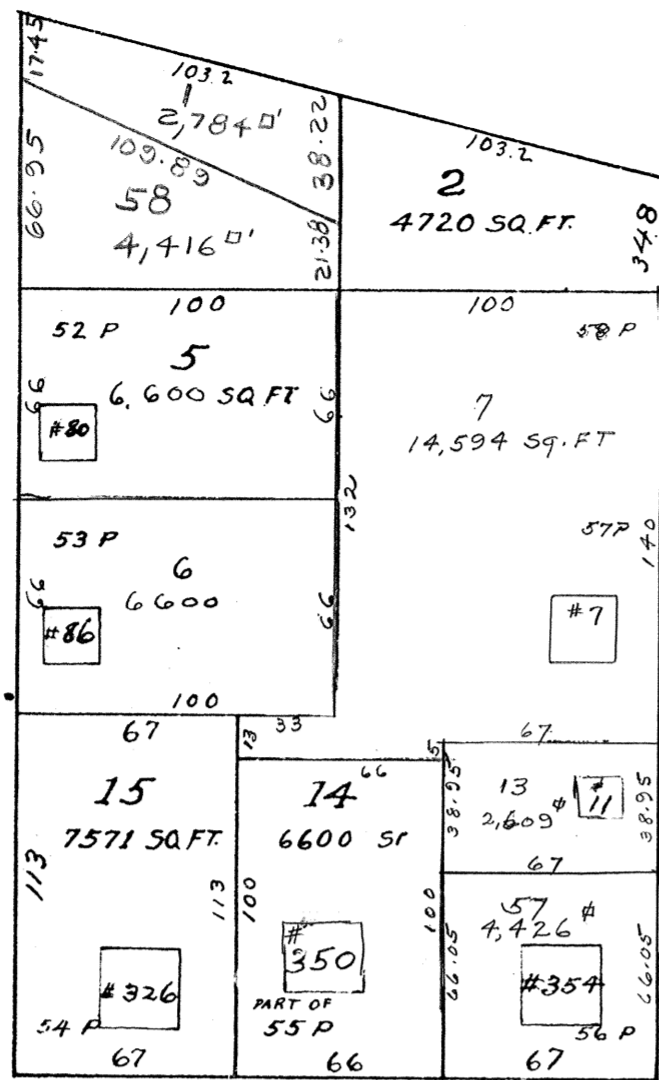



570

WATER ST


TENTH STREET

ELEVENTH ST.

138

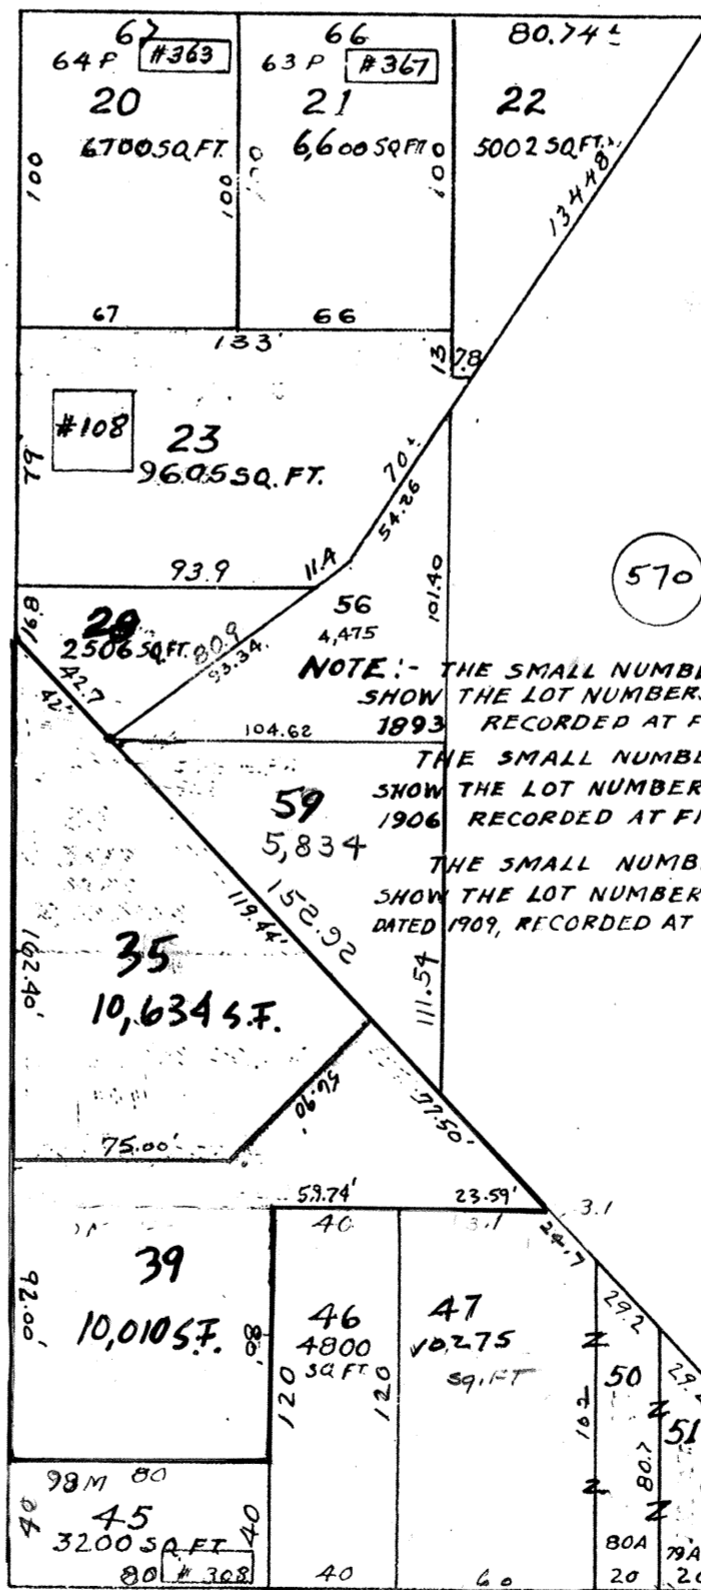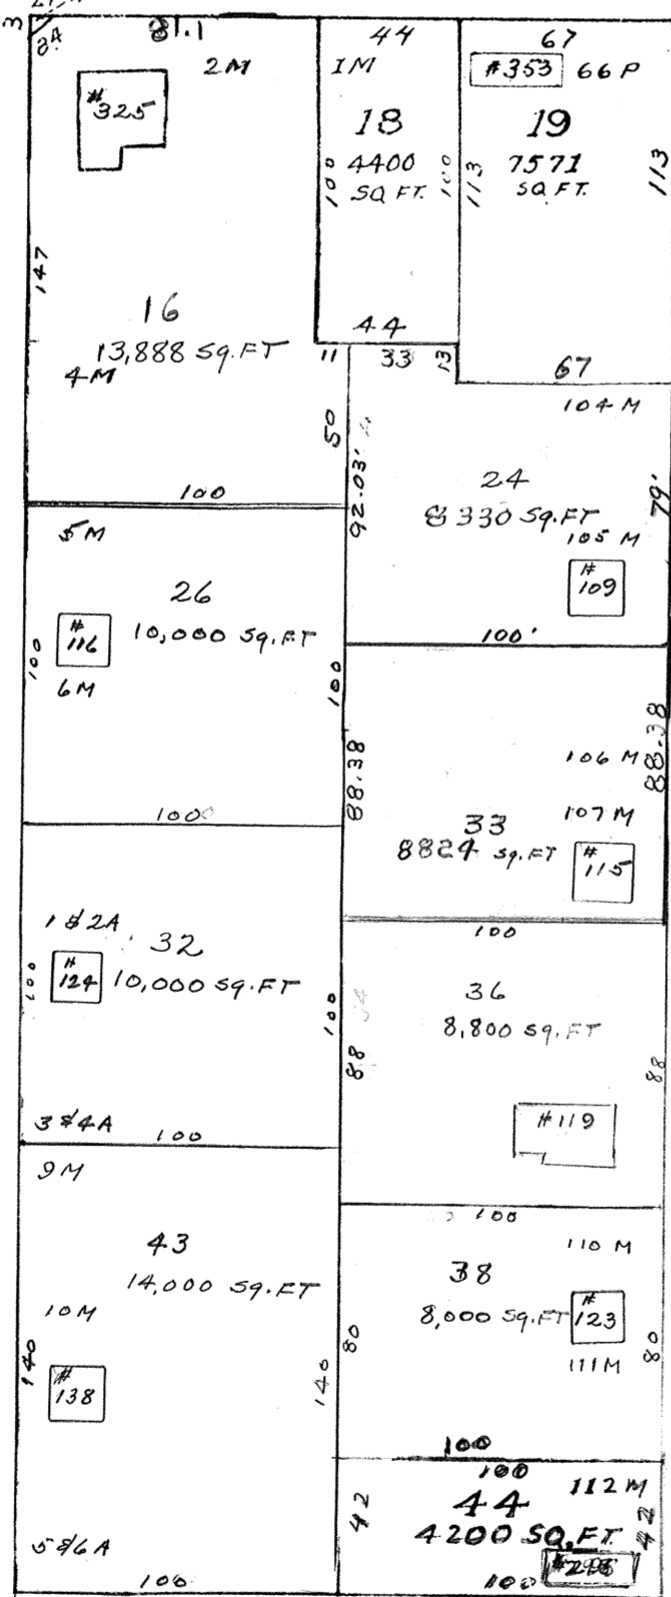

570

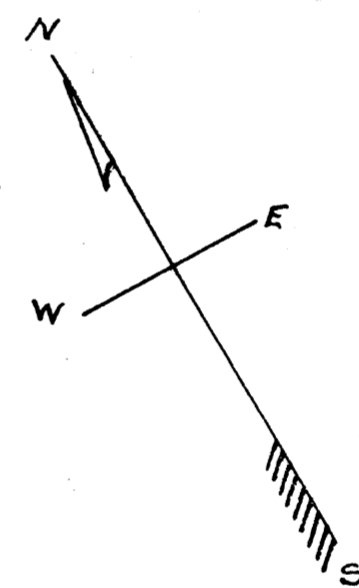

NOTE: - THE SMALL NUMBERS FOLLOWED BY THE LETTER "P" SHOW THE LOT NUMBERS ACCORDING TO H. L. PIERCE'S PLAN 1893 RECORDED AT FITCHBURG, REG. OF DEEDS FILE 171

THE SMALL NUMBERS FOLLOWED BY THE LETTER "M" SHOW THE LOT NUMBERS ACCORDING TO PLAN OF OAKHURST 1906 RECORDED AT FITCHBURG, REG. OF DEEDS FILE 134

THE SMALL NUMBERS FOLLOWED BY THE LETTER "A" SHOW THE LOT NUMBERS ACCORDING TO PLAN OF OAKHURST NO. 2 DATED 1909, RECORDED AT FITCHBURG REG. OF DEEDS FILE 201

SPRUCE ST.

140

140