


(4 1/2" FOR COMM.) 36"

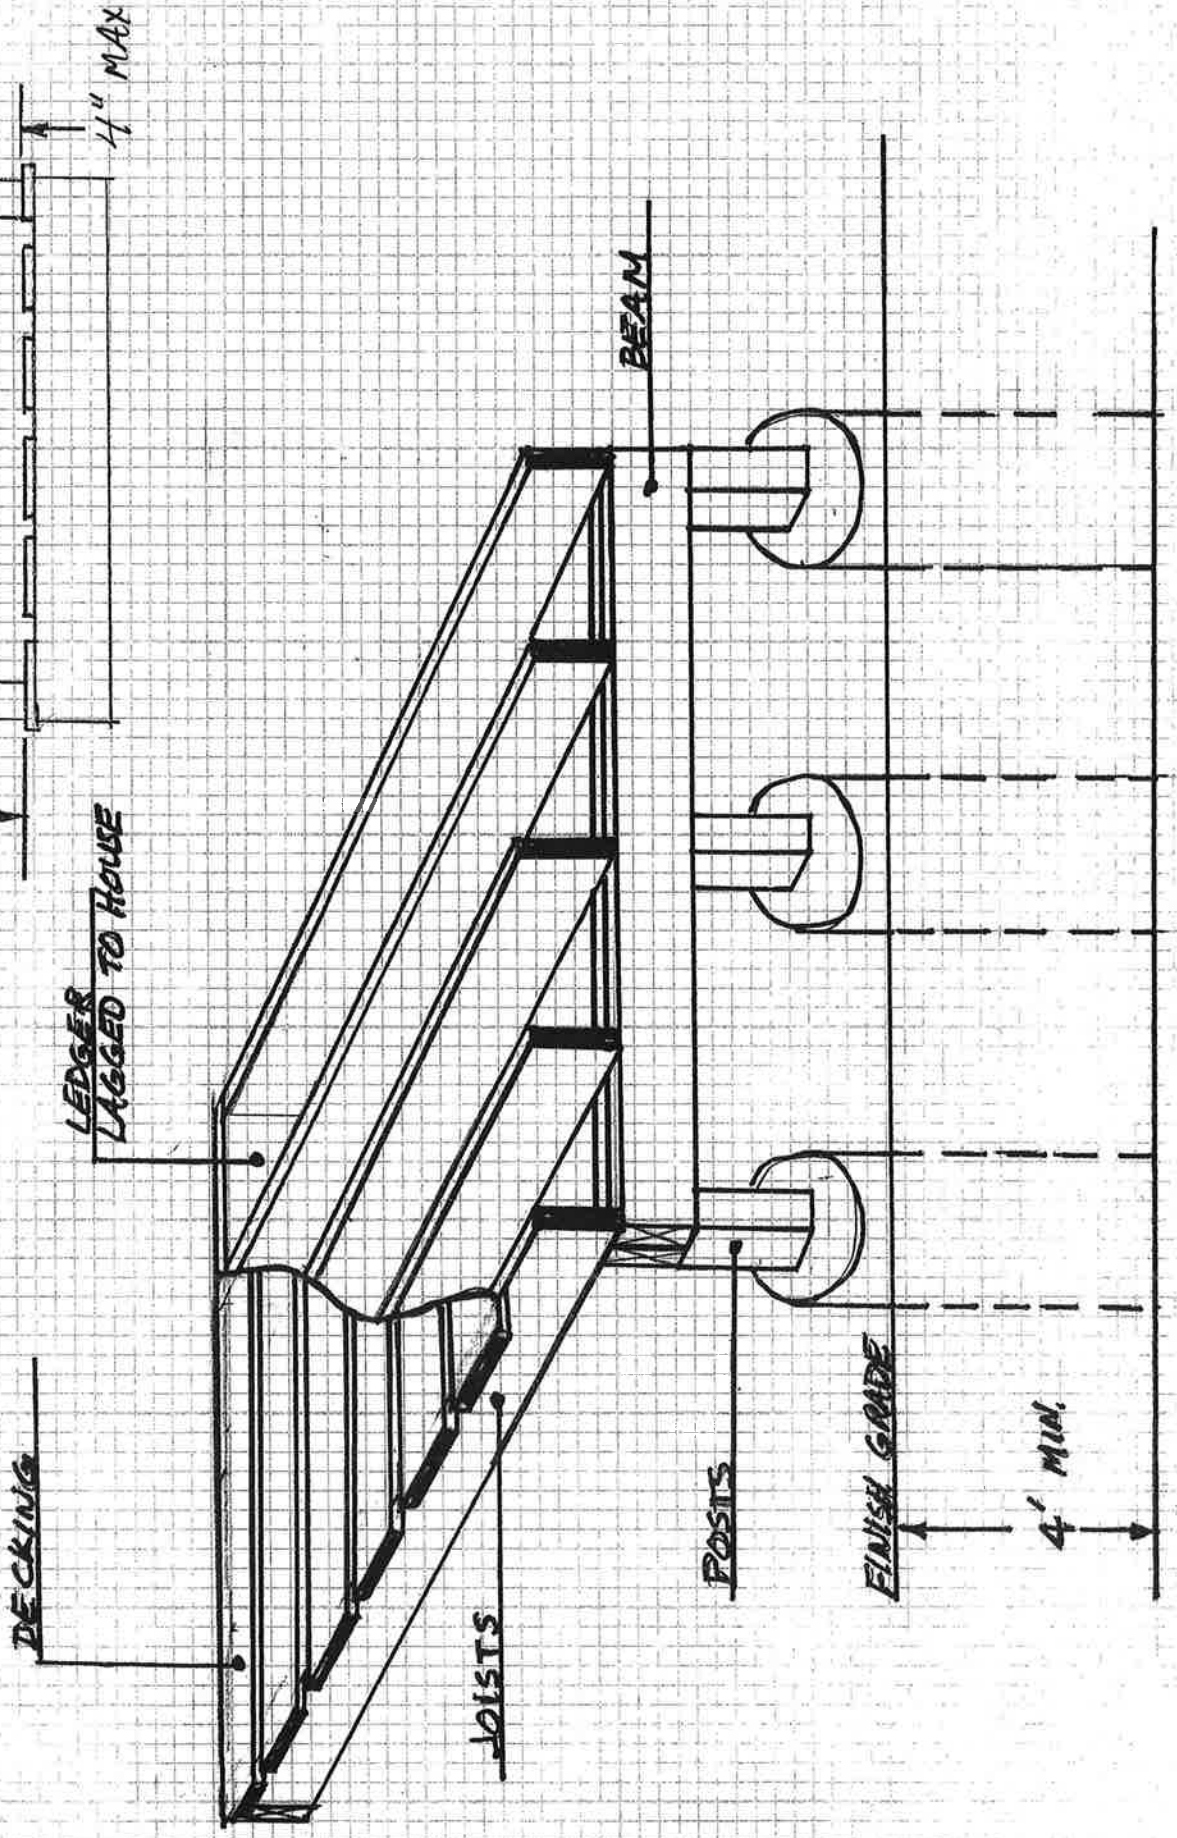

DECKING

JOISTS

BEAM

POSTS

FINISH GRADE

4' MIN.

LEDGER LAGGED TO HOUSE